


**PLAN URBANISTIC ZONAL  
P.U.Z.**

PLAN URBANISTIC ZONAL, PENTRU construire LOCUINTE SI SEDIU FIRMA  
AMPLASAMENT-COM. MAGURA, SAT MAGURA (extravilan), JUD. BACAU  
BENEFICIARI:  
PUSCASU PAUL CODRIN si PUSCASU NICOLETA ELENA,  
PUSCASU GHEORGHE si PUSCASU TUDORA, CIUBOTARU- FRIGILINTE  
ALEXANDRU si CIUBOTARU-FIGILINTE IULIANA, COZMA NECULAI si  
COZMA ELENA, S.C CONSISERV CONSTRUCT SRL

**2. SITUATIA EXISTENTA**

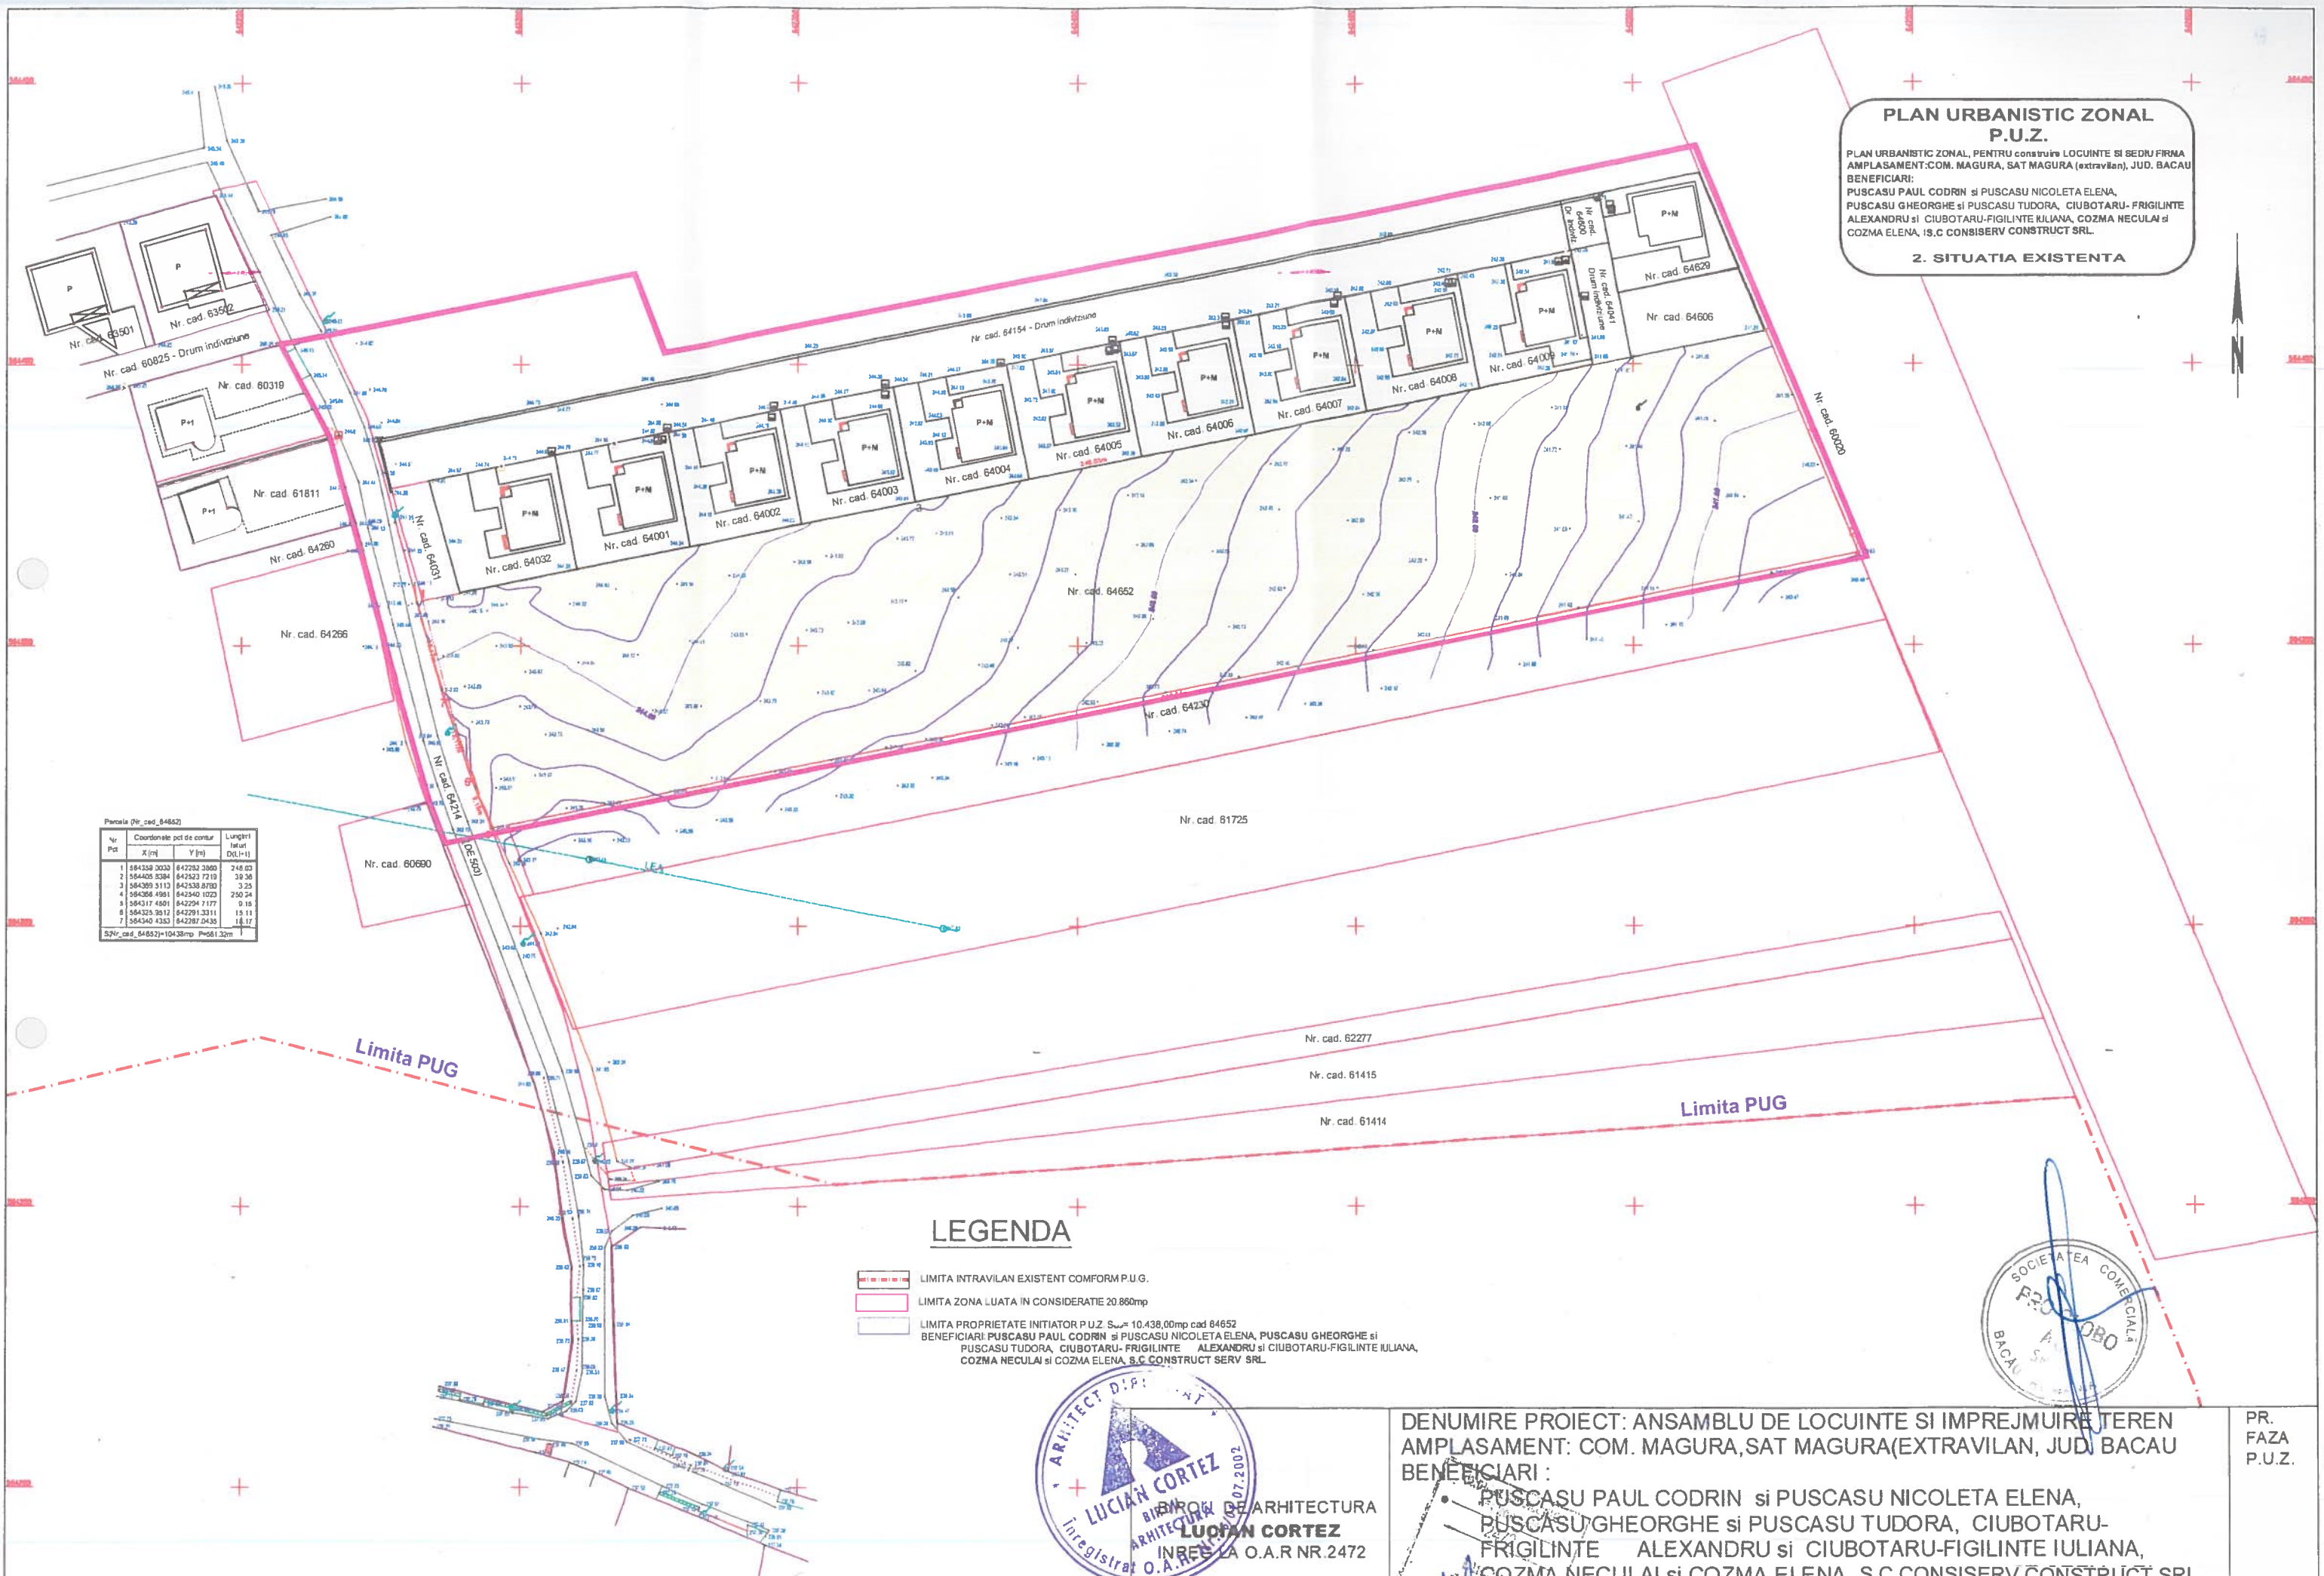

Punctele (Nr. cad. 64652)

Nr. Pnt.	Coordonate punct de contur X [m] Y [m]	Longhiti latet D(0,1)
1	384328 3030 642282 3800	246.03
2	384405 5384 642523 7210	39.36
3	384389 5119 642538 8700	3.25
4	384386 4961 642540 1023	250.24
5	384317 4801 642294 7177	9.16
6	384323 3812 642291 3311	15.11
7	384340 4353 642287 0435	18.17

S(Nr. cad. 64652)=10438mp Ph=61.32m

**LEGENDA**

- LIMITA INTRAVILAN EXISTENT COMFORM P.U.G.
- LIMITA ZONA LUATA IN CONSIDERATIE 20.880mp
- LIMITA PROPRIETATE INITIATOR P.U.Z. S<sub>prop</sub> = 10.438,00mp cad 64652  
BENEFICIARI PUSCASU PAUL CODRIN si PUSCASU NICOLETA ELENA, PUSCASU GHEORGHE si  
PUSCASU TUDORA, CIUBOTARU- FRIGILINTE ALEXANDRU si CIUBOTARU-FIGILINTE IULIANA,  
COZMA NECULAI si COZMA ELENA, S.C CONSISERV CONSTRUCT SERV SRL.



DENUMIRE PROIECT: ANSAMBLU DE LOCUINTE SI IMPREJMUIRE TEREN  
AMPLASAMENT: COM. MAGURA, SAT MAGURA (EXTRAVILAN), JUD. BACAU  
BENEFICIARI:  
PUSCASU PAUL CODRIN si PUSCASU NICOLETA ELENA,  
PUSCASU GHEORGHE si PUSCASU TUDORA, CIUBOTARU-  
FRIGILINTE ALEXANDRU si CIUBOTARU-FIGILINTE IULIANA,  
COZMA NECULAI si COZMA ELENA, S.C CONSISERV CONSTRUCT SRL.



PROIECTAT	Arh. Cortez L.	Sc = 1/500
DESENAT	Arh. Cortez L.	Data : 2018

**SITUATIA EXISTENTA**

PR. FAZA  
P.U.Z.

PL. U2