
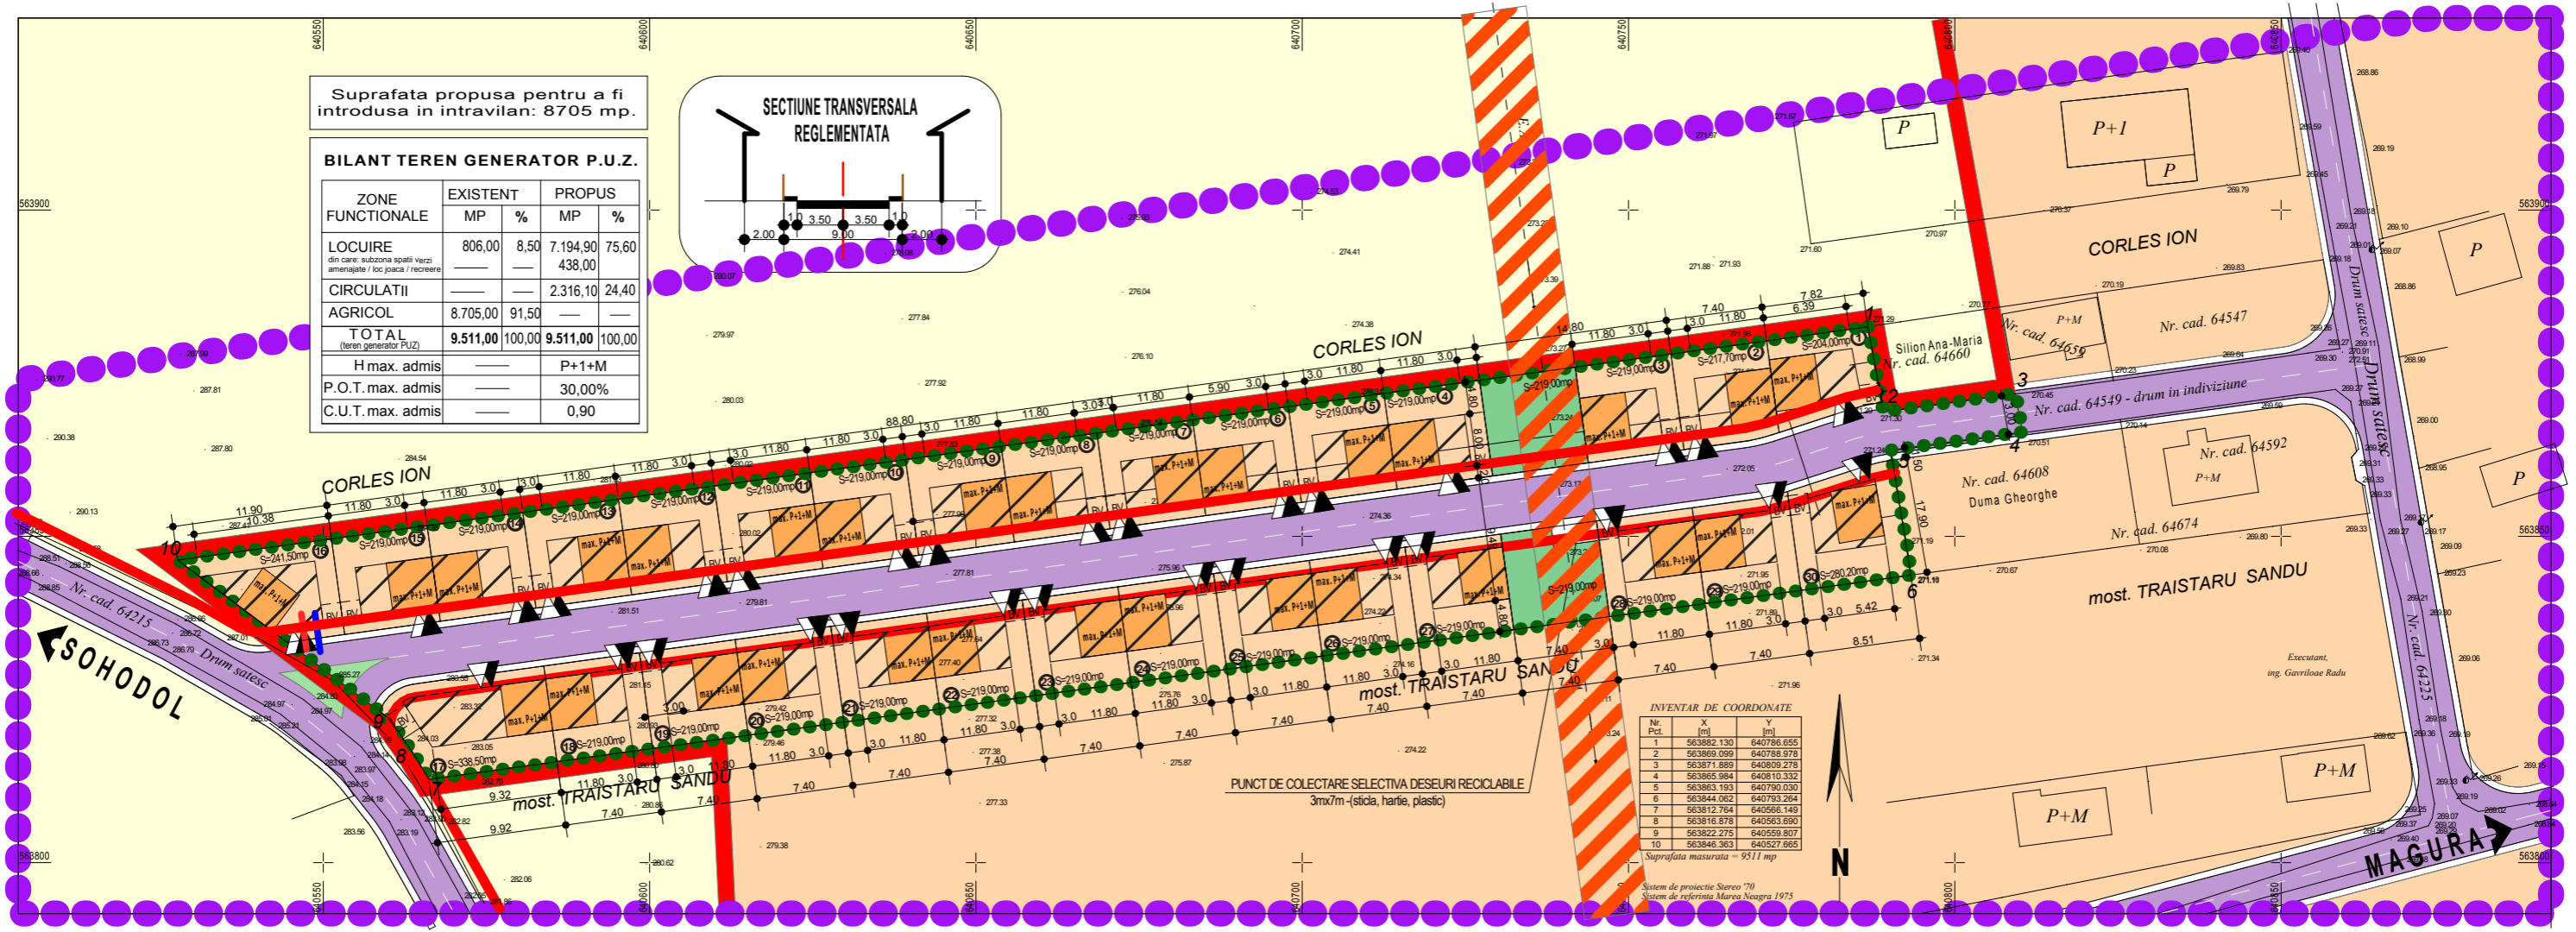


Suprafata propusa pentru a fi introdusa in intravilan: 8705 mp.

BILANT TEREN GENERATOR P.U.Z.

ZONE FUNCTIONALE	EXISTENT		PROPUS	
	MP	%	MP	%
LOCUIRE <small>din care: sedinta spații verzi amenajate / loc joacă / recreere</small>	806,00	8,50	7.194,90	75,60
CIRCULATII	—	—	2.316,10	24,40
AGRICOL	8.705,00	91,50	—	—
TOTAL <small>(teren generator P.U.Z.)</small>	9.511,00	100,00	9.511,00	100,00
Hmax. admis	—	—	P+1+M	—
P.O.T.max. admis	—	—	30,00%	—
C.U.T.max. admis	—	—	0,90	—

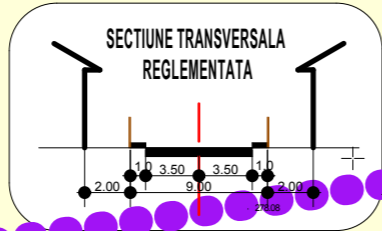

INVENTAR DE COORDONATE

Nr. Pct.	X (m)	Y (m)
1	663862.130	640786.655
2	663869.099	640788.978
3	663871.889	640809.278
4	663865.864	640810.332
5	663863.193	640790.030
6	663844.062	640793.264
7	663812.764	640566.149
8	663816.878	640563.690
9	663822.275	640559.807
10	663846.363	640527.665

Suprafata masurata = 9511 mp

System de proiectie Stereo '70
System de referinta Marea Neagra 1973

PUNCT DE COLECTARE SELECTIVA DESEURI RECICLABILE
3mx7m -(sticla, hartie, plastic)



SOHODOL

MAGURA

CORLES ION

most. TRAISTARU SANDU

Silion Ana-Maria
Nr. cad. 64660

Nr. cad. 64547

Nr. cad. 64592

Nr. cad. 64674

Nr. cad. 64608
Duma Gheorghe

Nr. cad. 64215

Nr. cad. 64223

Nr. cad. 64549 - drum in dividuine

Drum satesc

Drum satesc

Drum satesc

Drum satesc

Drum satesc

Drum satesc

Drum satesc

Drum satesc

Drum satesc

Drum satesc

Drum satesc

Executant:
ing. Gavrilose Ralu

P+M

P+M

P+M

P+M

P+M

P+M

P+M

P+M

P+M

P+M

P+M

P+M

P+M